

400E


450E

PARK
500E

550E

0 100

- Key:**
- Highway Boundary
 - Proposed Kerb
 - - - Proposed Parking Bay
 - Autotrack Swept Path (Single Bus)

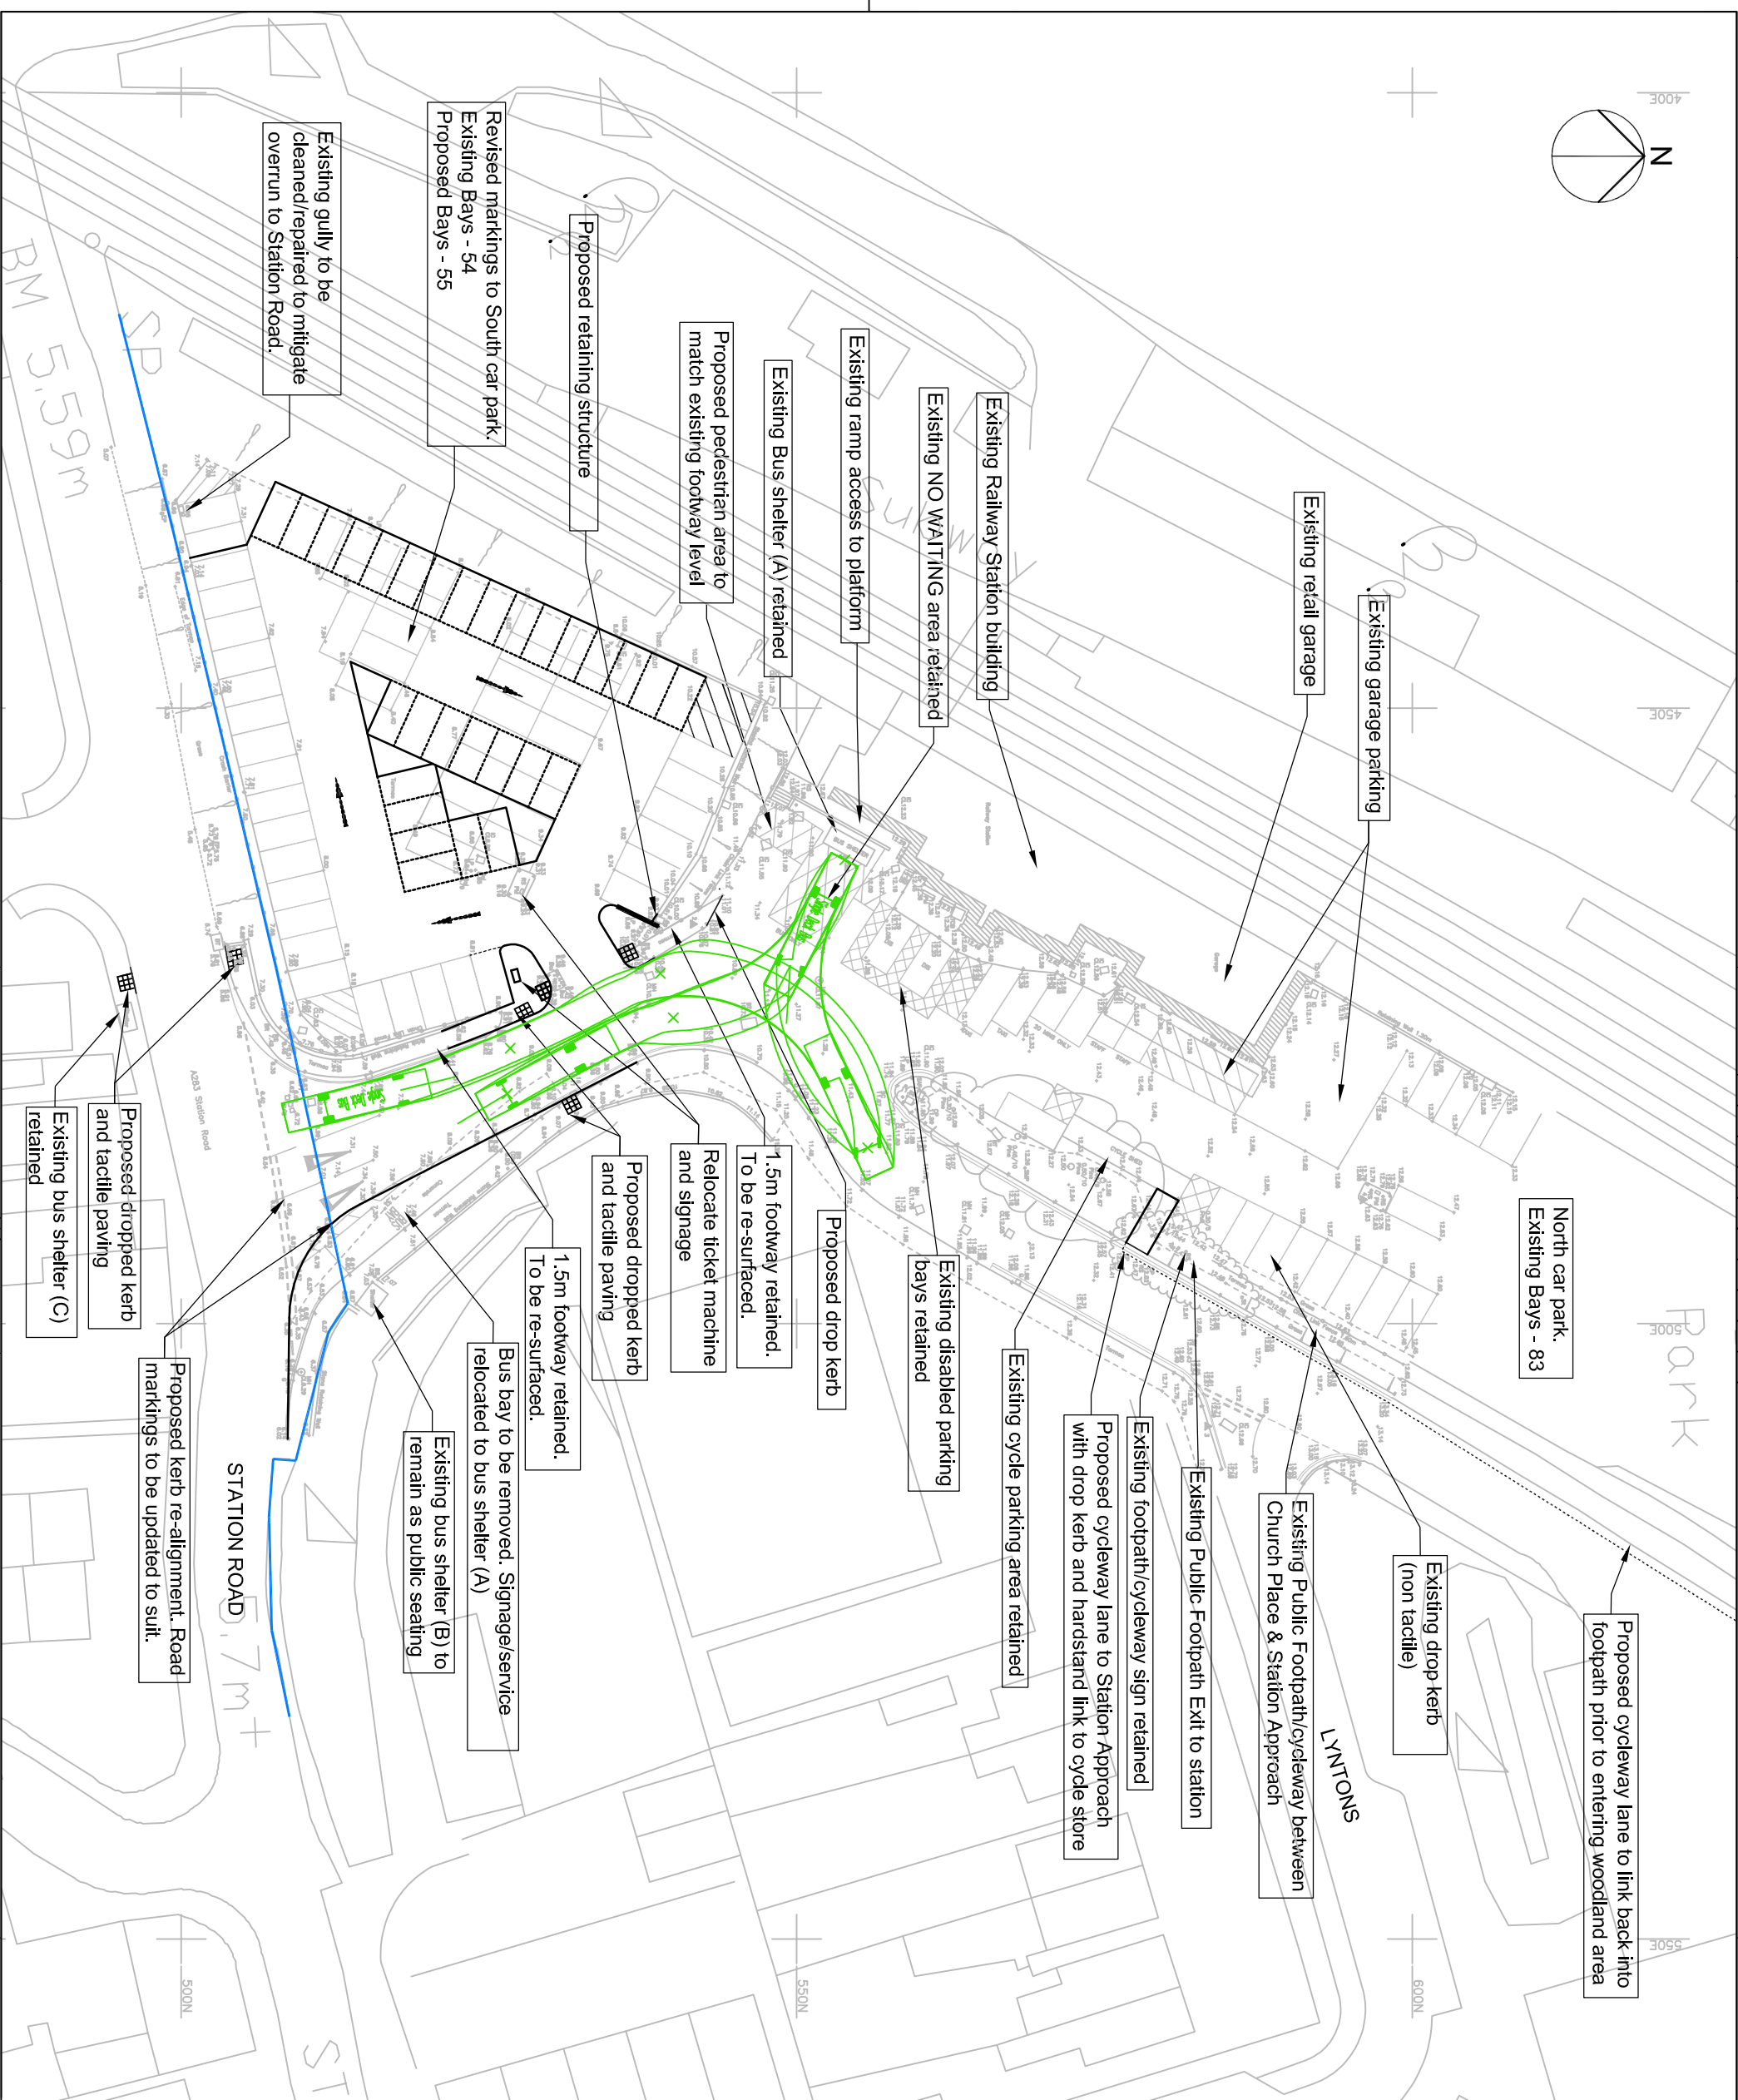

ORDNANCE SURVEY COPRIGHT
The information contained in this drawing is derived from Ordnance Survey data. Ordnance Survey is a registered trademark of Ordnance Survey Limited. All rights reserved. 

Rev	Revision details	Chkd	Appd	Date
X		X	X	X
X		X	X	X

Drawn:	MAA	For comment	<input checked="" type="checkbox"/>
Chkd:	SG	For tender	<input type="checkbox"/>
Appd:	JN	For construction	<input type="checkbox"/>
Date:	19.05.09	As constructed	<input type="checkbox"/>
File ref:	G:\projects\Transport Infrastructure\506953\Drawings\001-1-500		

West Sussex Highways

Project Name
**Pulborough Railway Station
Bus and Forecourt Feasibility Report**

Drawing Title
Option 1

Original Drawing Size: A1
Scale: 1:250
Dimensions: -
Drawing No: 50724/1/2/200
Rev *