


0 100 200 300 400 500 600 700 800 900 1000

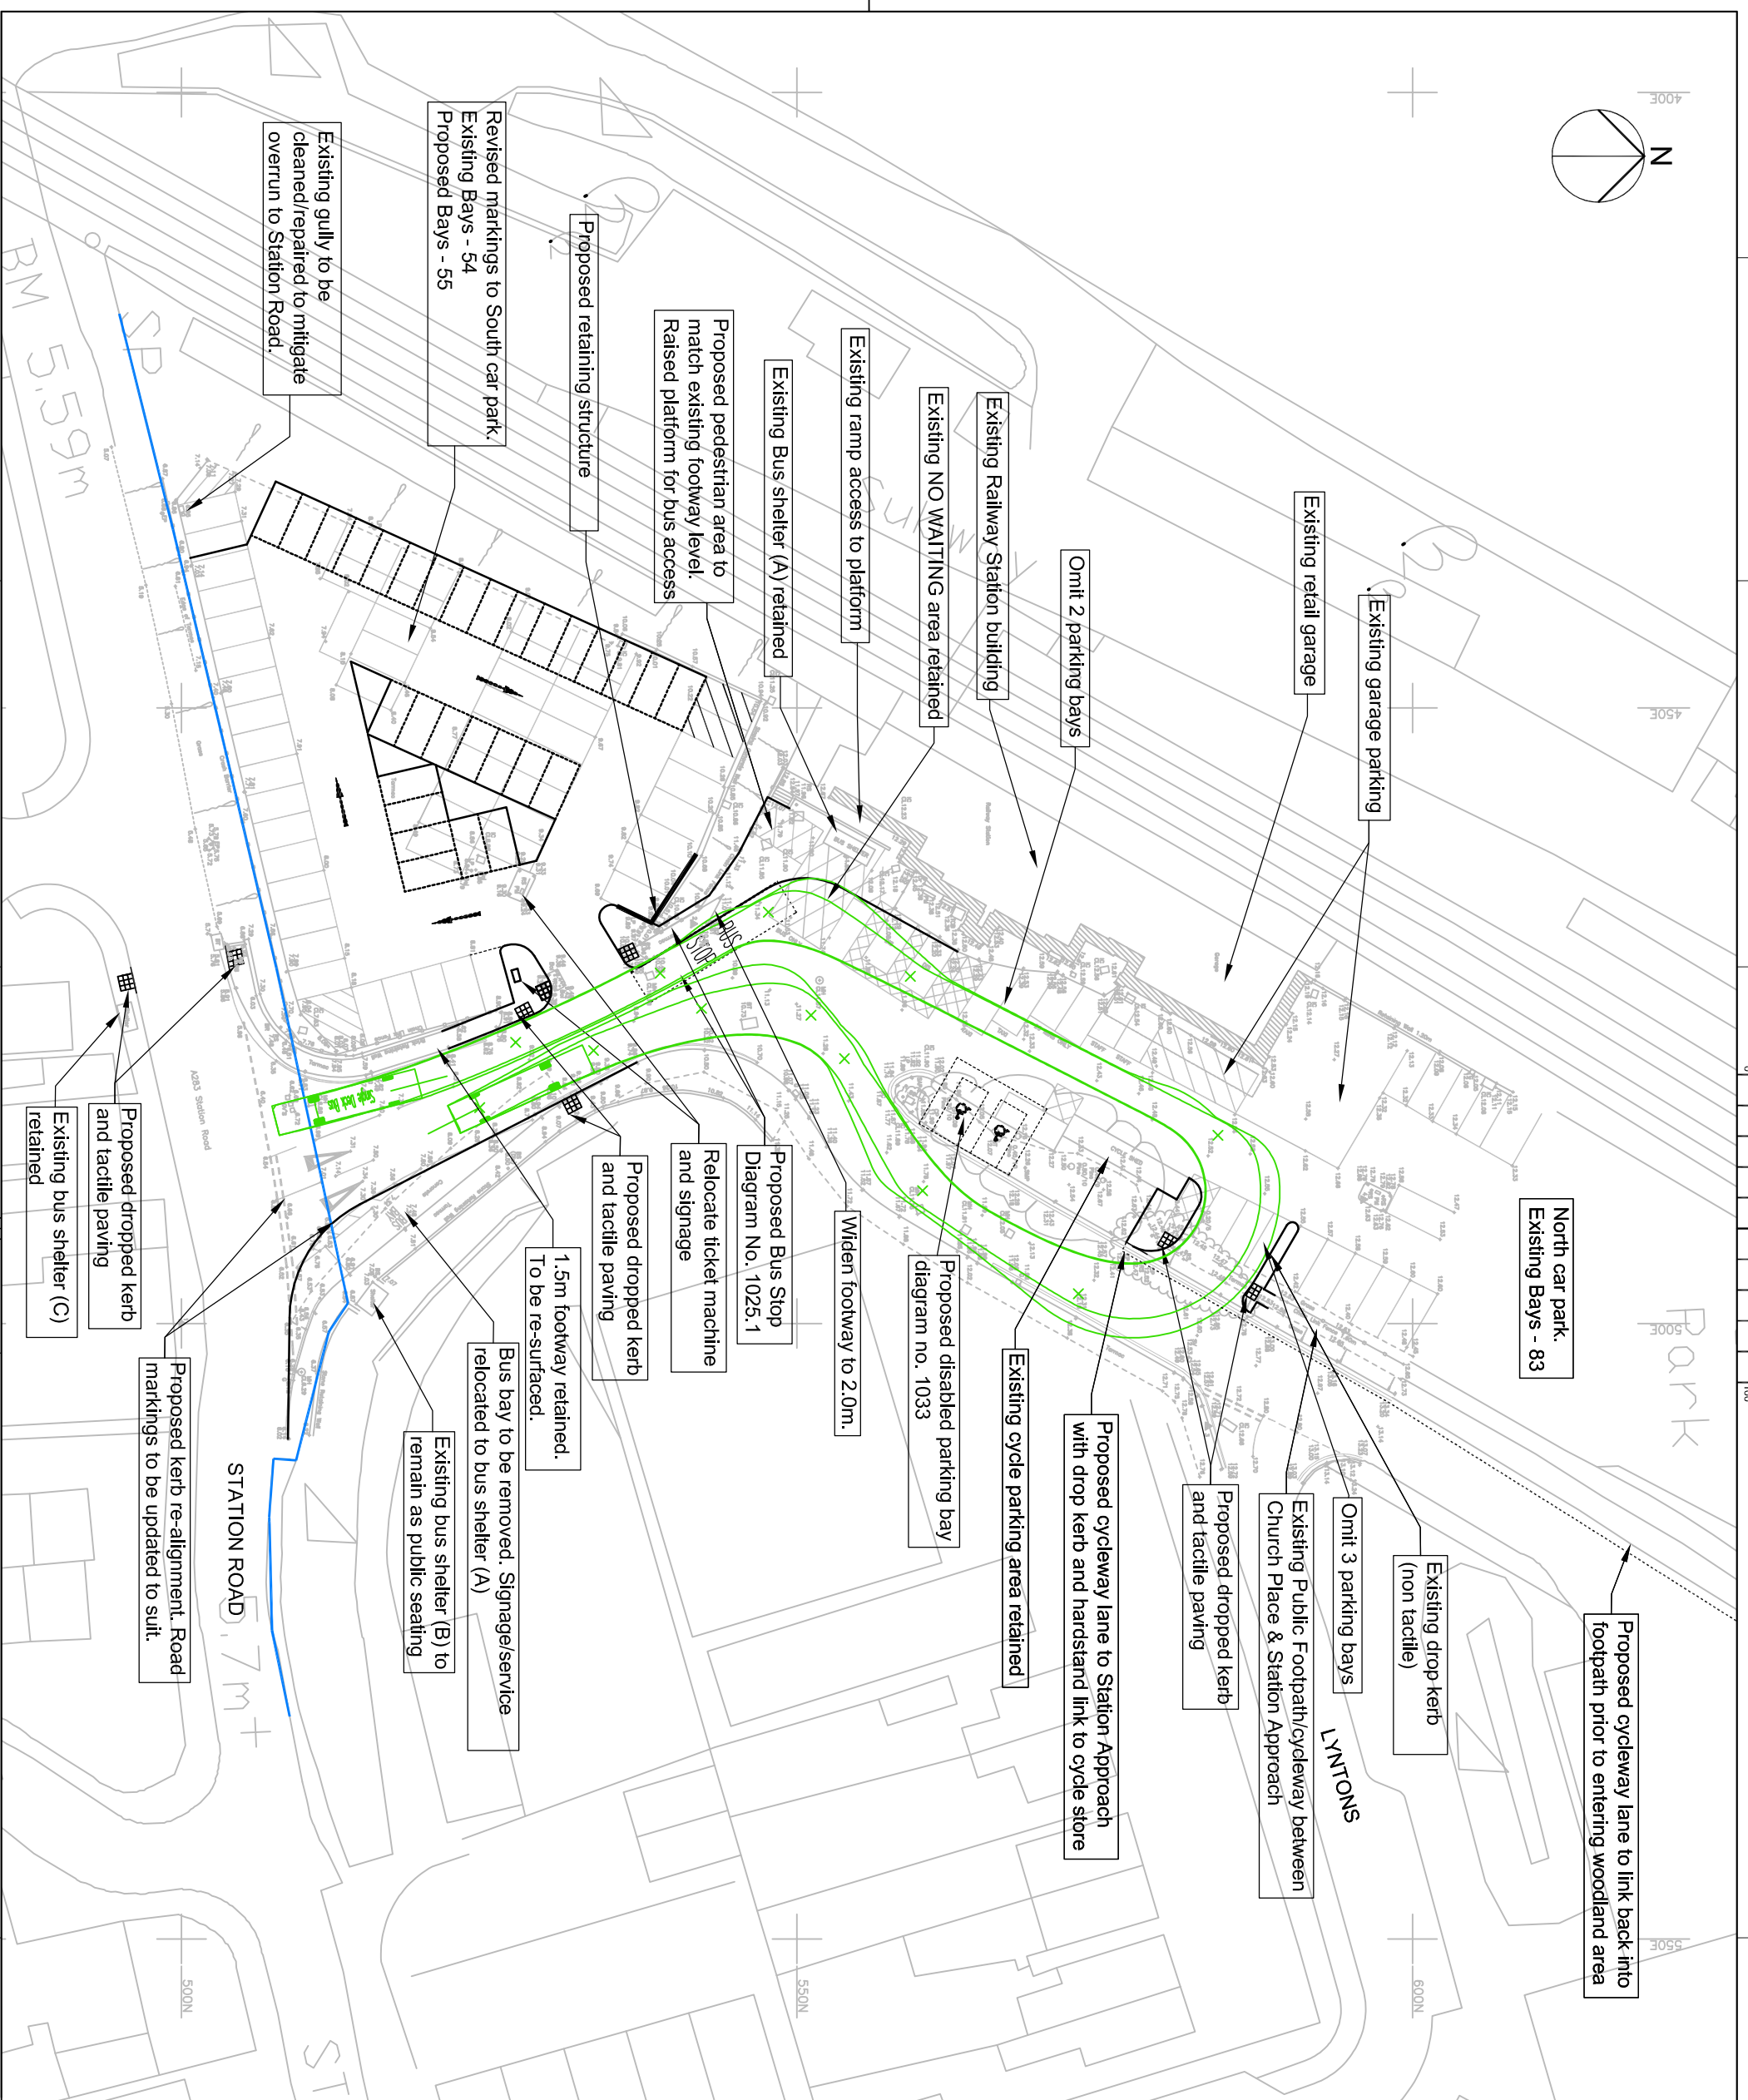

**Key:**

- Highway Boundary
- Proposed Kerb
- Proposed Parking Bay
- Autotrack Swept Path (Single Bus)

Rev	Revision details	Chkd	Appd	Date
X		X	X	X
X		X	X	X

Drawn: MAJ	For comment
Chkd: SG	For tender
Appld: JN	For construction
Date: 19.06.09	As constructed
File ref: G:\projects\Transport Infrastructure\506953\Drawings\001-1-500	

**ORDNANCE SURVEY COP-RIGHT**  
 This drawing has been prepared using data derived from the Ordnance Survey National Grid. The Ordnance Survey National Grid is a registered trademark of Ordnance Survey. All rights reserved. Ordnance Survey is a registered trademark of Ordnance Survey. All rights reserved.



Project Name  
**Pulborough Railway Station Bus and Forecourt Feasibility Report**

Drawing Title	Option 2	
Original Drawing Size:	A1	Dimensions: -
Scale:	1:250	
Drawing No.	5072412/001	Rev *