


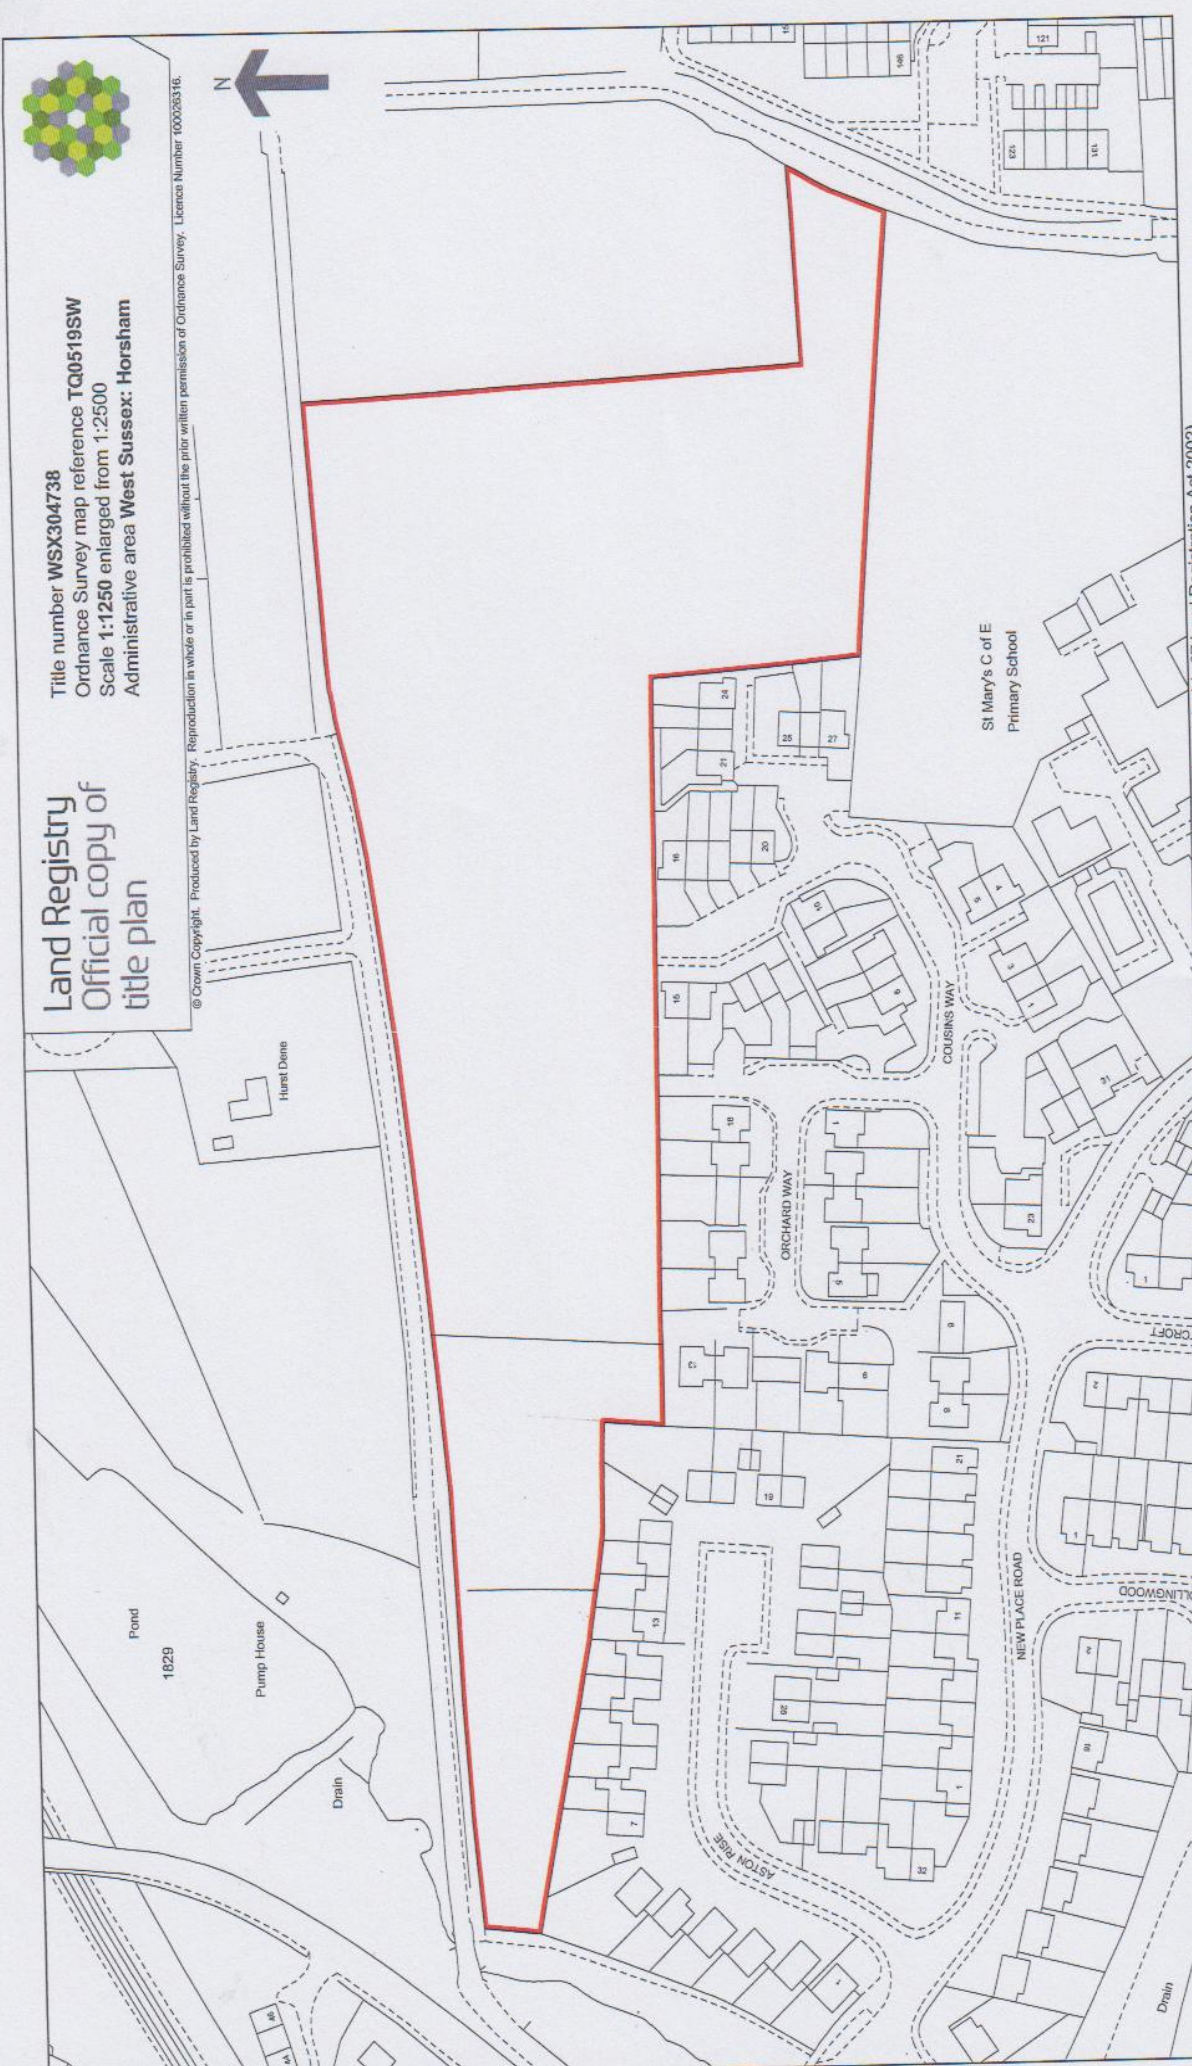

Title number **WSX304738**
 Ordnance Survey map reference **TQ0519SW**
 Scale **1:1250** enlarged from 1:2500
 Administrative area **West Sussex: Horsham**

Land Registry
Official copy of
title plan

© Crown Copyright. Produced by Land Registry. Reproduction in whole or in part is prohibited without the prior written permission of Ordnance Survey. Licence Number 60026316.



This official copy issued on 20 December 2006 shows the state of this title plan on 20 December 2006 at 08:59:13. It is admissible in evidence to the same extent as the original (s.67 Land Registration Act 2002).
 This title plan shows the general position, not the exact line, of the boundaries. It may be subject to distortions in scale. Measurements scaled from this plan may not match measurements between the same points on the ground. See Land Registry Public Guide 7 - Title Plans.
 This title is dealt with by **Land Registry, Portsmouth Office.**